

AFFIDAVIT

JAMES EDWARD BAILEY, OF THE CITY, AND SAY THAT I AM PERSONALLY SURE THAT THE SURVEY WAS MADE BETWEEN AND THAT THE SURVEY AND PLAN ARE AND BELIEVE

SWORN TO BEFORE ME AT THE CITY OF WINNIPEG THIS 14th DAY OF MARCH A.D. 1979

A COMMISSIONER FOR OATHS IN AND BY MY COMMISSION EXPIRES OCTOBER 31st 1979

APPROVED AND CONFIRMED THIS 11th DAY OF JUNE A.D. 1979

DIRECTOR OF SURVEYS

APPROVED AS TO PLANNING THIS 29th DAY OF JUNE A.D. 1979

FOR MINISTER OF MINES AND ENVIRONMENT

ENTERED AND REGISTERED IN THE LAND TITLES OFFICE THIS 11th DAY OF JUNE A.D. 1979

AS PLAN NO. 14958

REGISTRY DISTRICT REGISTAR

LITTLE

GRINDSTONE ROAD

PUBLIC RESERVE

PLACE


PLACE

CURRENT

BLACK

GOOSEBERRY

PL. FRC. S. E. 1/4 SEC. 22-2-26-6 E.P.M. S. 1/4 LINE

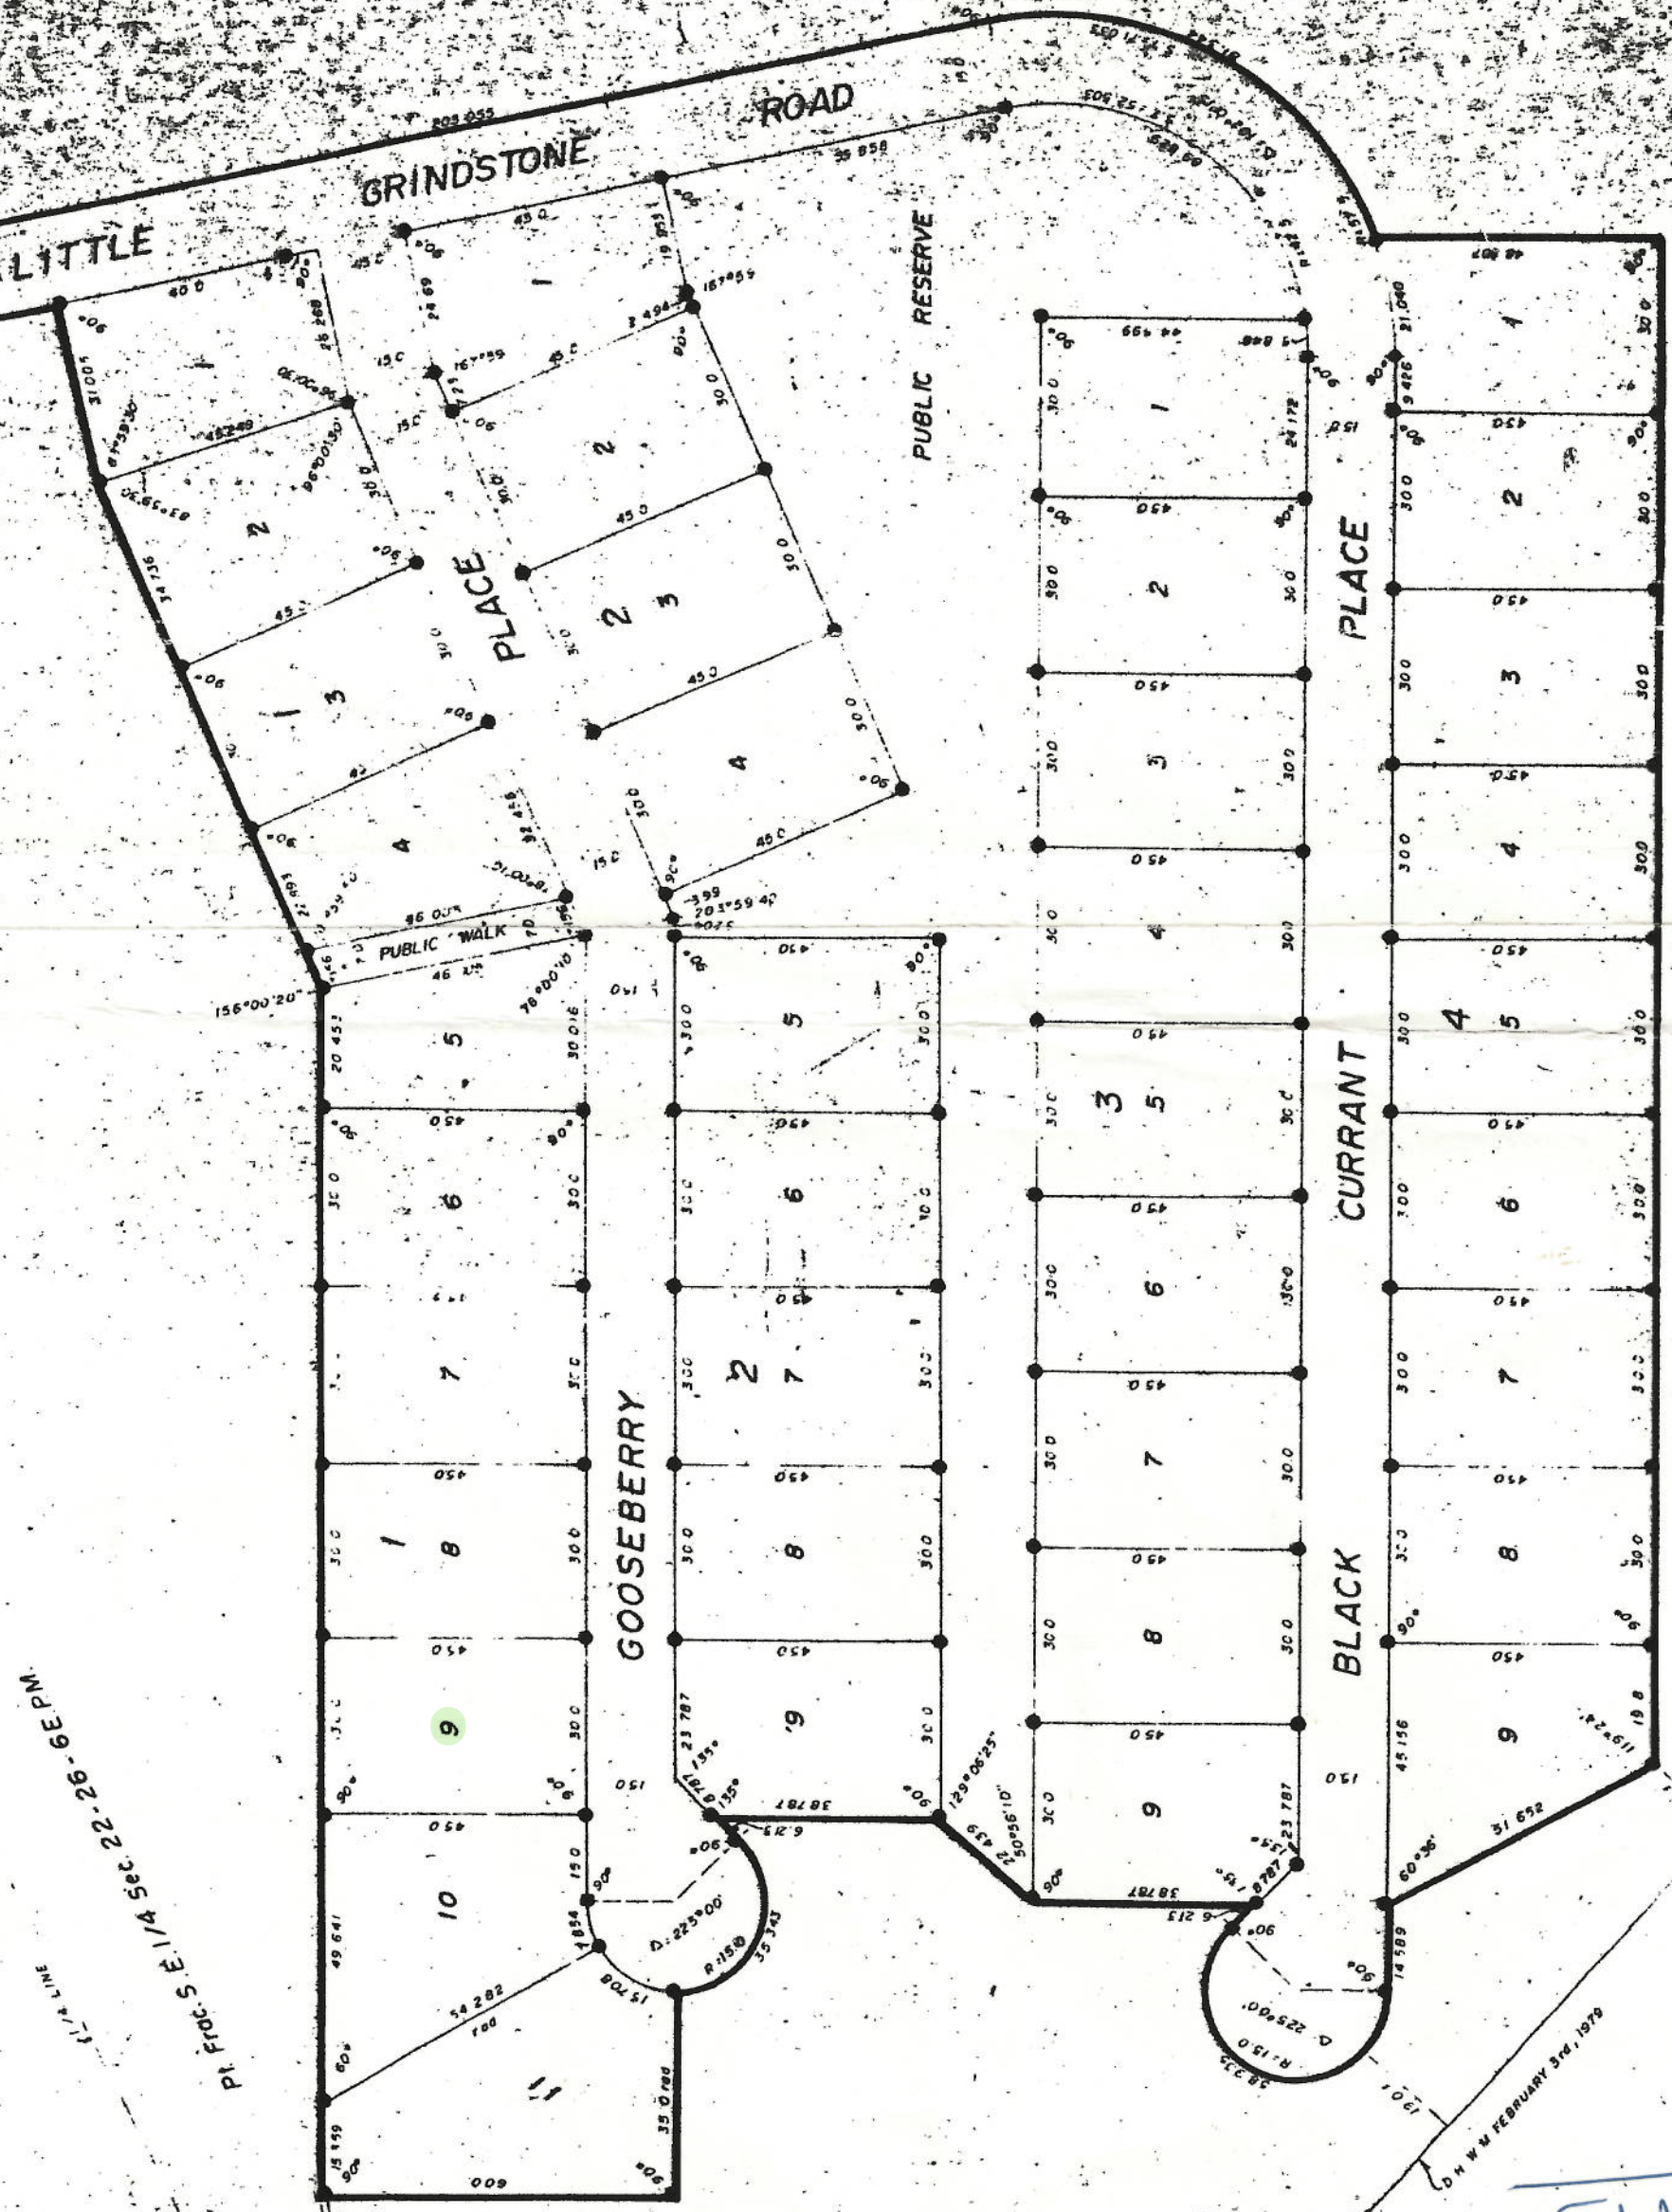

NORTH CLIFFS

1979 FEBRUARY 3rd 1979